



N:\CACADD\HR0996\FIGURES\0996F005.dwg 8/04/06 10:39 SBerdy

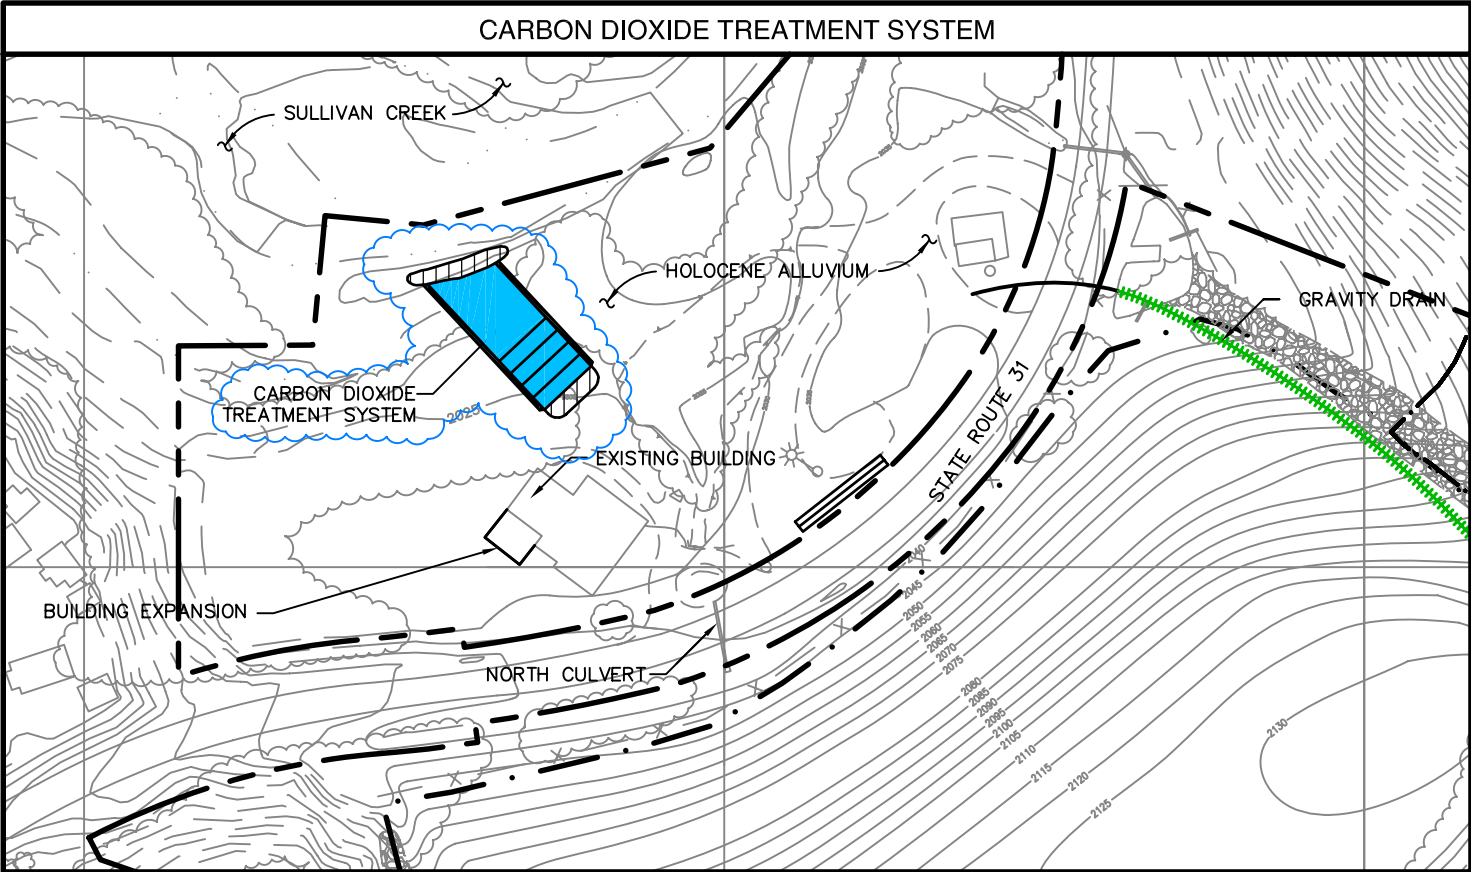

ACTIVITIES

1. INSTALL CARBON DIOXIDE CONNECTIONS

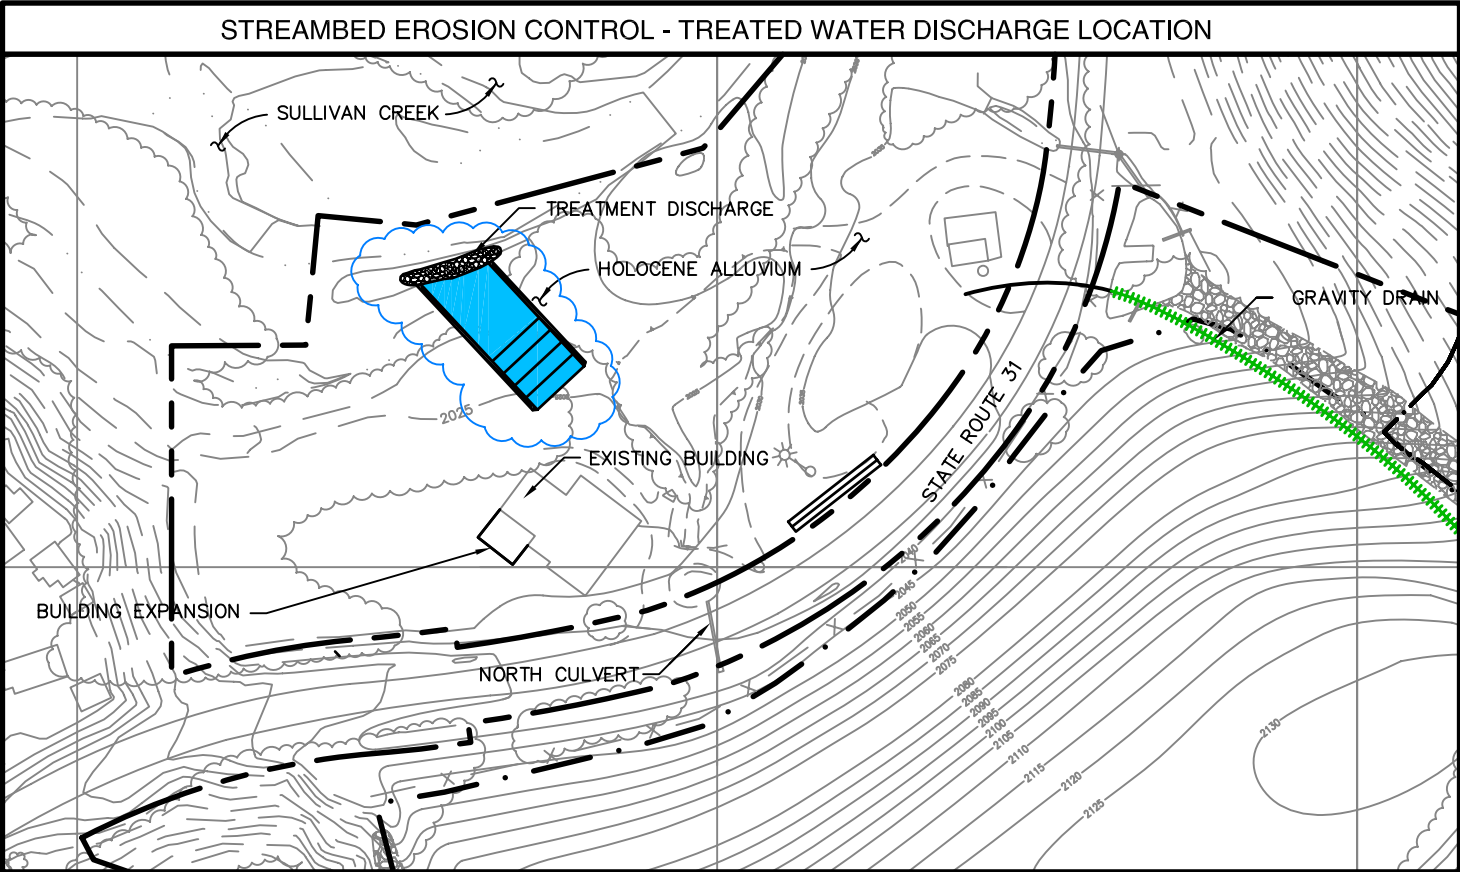


ACTIVITIES

1. PLACE SILT CURTAIN IN CREEK
2. INSTALL BIOSTRUCTURAL STREAMBANK COMPONENTS
3. DEACTIVATE/REMOVE INTRUSION WATER MANAGEMENT SYSTEM

NOTE:
TO TAKE PLACE DURING DEPARTMENT OF ECOLOGY APPROVED TIME FRAME.

LEGEND

	CLOSED CKD PILE (EXTENTS)
	PILOT SYSTEM
	PROPERTY BOUNDARY
	FOCUS OF ACTIVITY

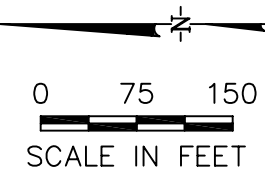

CONCEPTUAL CONSTRUCTION SEQUENCE (5 OF 7)
LEHIGH CEMENT COMPANY CLOSED CKD PILE SITE
METALINE FALLS, WASHINGTON

FIGURE NO.	4-5
PROJECT NO.	HR0996-03
DATE:	JUNE 2006